

BASEMENT EXCAVATION : SECTION OHS COMPLIANT : SAFE & STABLE



SIDE SETBACK V. DEPTH

B: DEPTH BASEMENT FLR TO G.L.
A: SLOPE VERT / OFFSET
D: DEPTH EXCVN BOTTOM TO G.L.

B	D	A	SETBACK
1200	1500	0	1000
1400	1700	200	1200*
1500	1800	300	1300
1700	2000	500	1500
1800	2100	600	1600
1900	2200	700	1700**
2100	2400	900	1900
2400	2700	1200	2200

* CURRENT REGULATION
** SAFE SETBACK SHOWN

DIMENSIONS IN MM

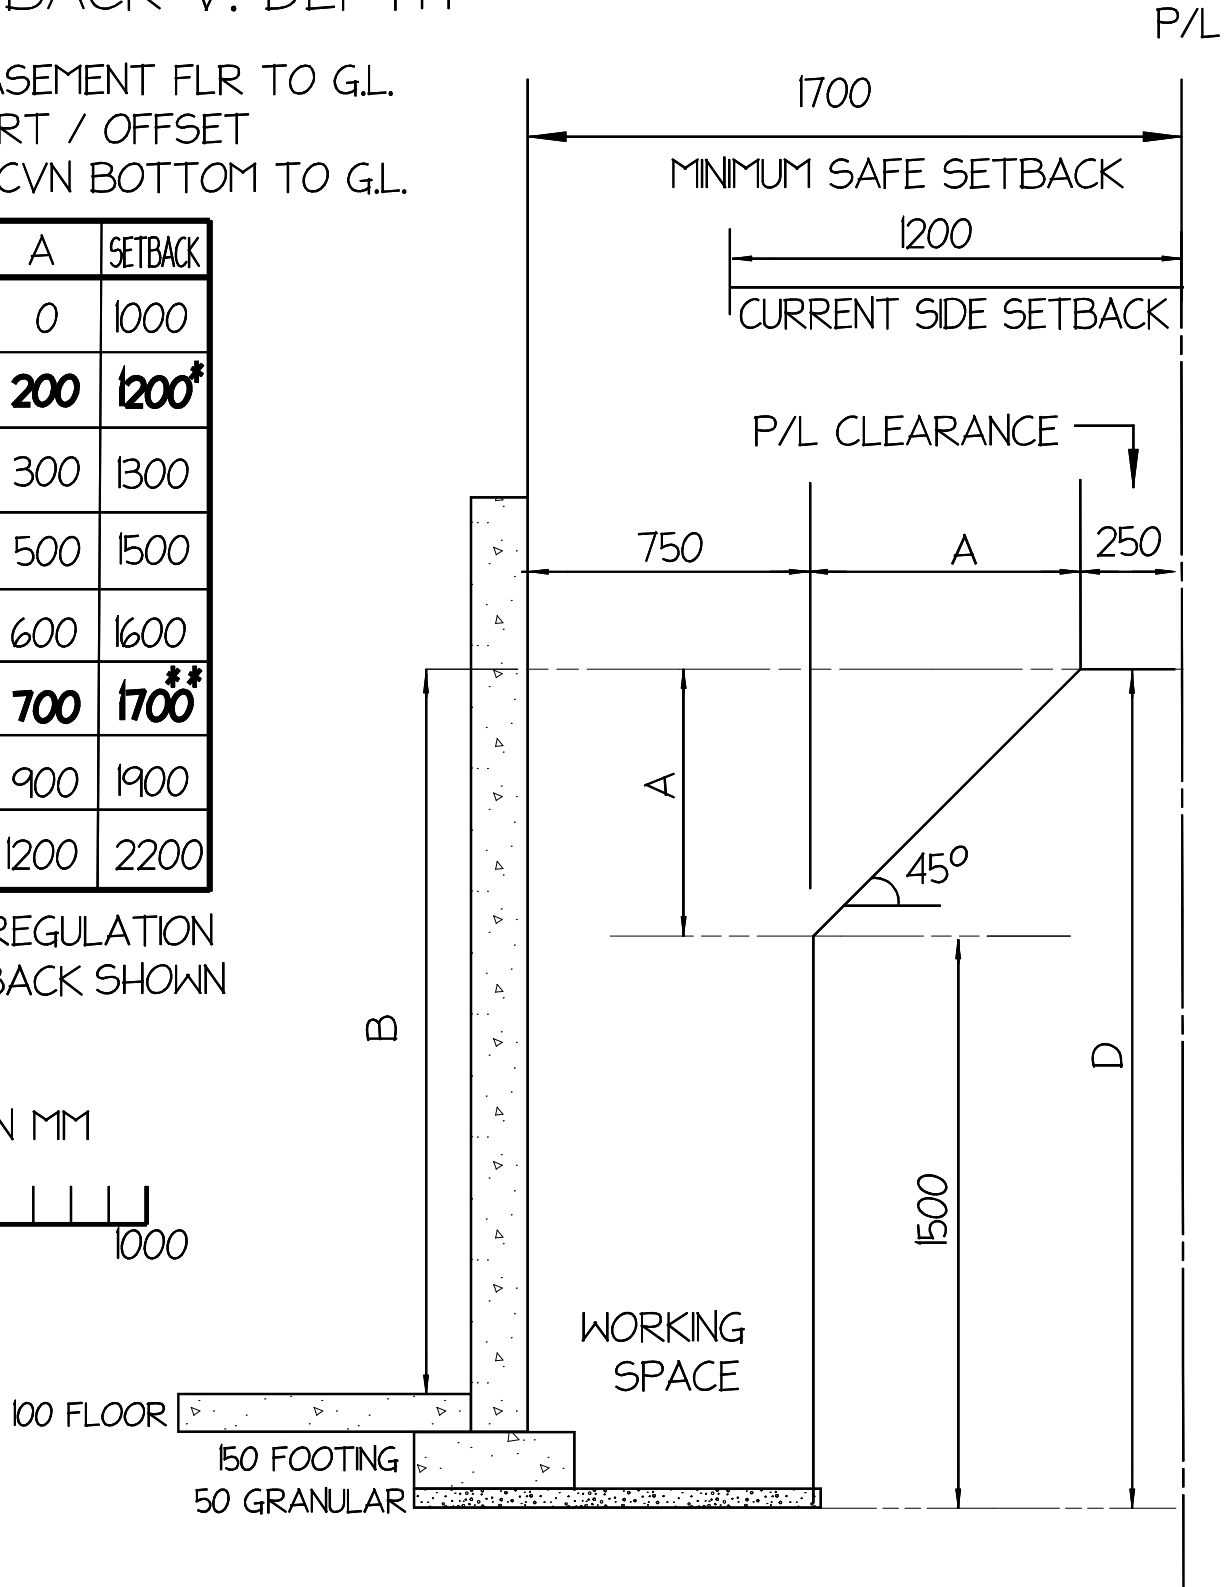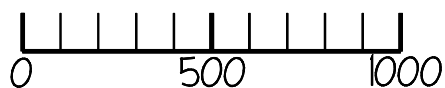

DRAWN BY: STEPHEN POOLE

SCALE 1:20